



ENGENUITI SHALL HAVE NO RESPONSIBILITY FOR ANY USE MADE OF THIS DOCUMENT OTHER THAN FOR THAT WHICH IT WAS PREPARED AND ISSUED.
 ALL DIMENSIONS SHOULD BE CHECKED ON SITE.
 DO NOT SCALE FROM THIS DRAWING.
 ANY DRAWING ERRORS OR DIVERGENCES SHOULD BE BROUGHT TO THE ATTENTION OF ENGENUITI AT THE ADDRESS SHOWN BELOW.

NOTES

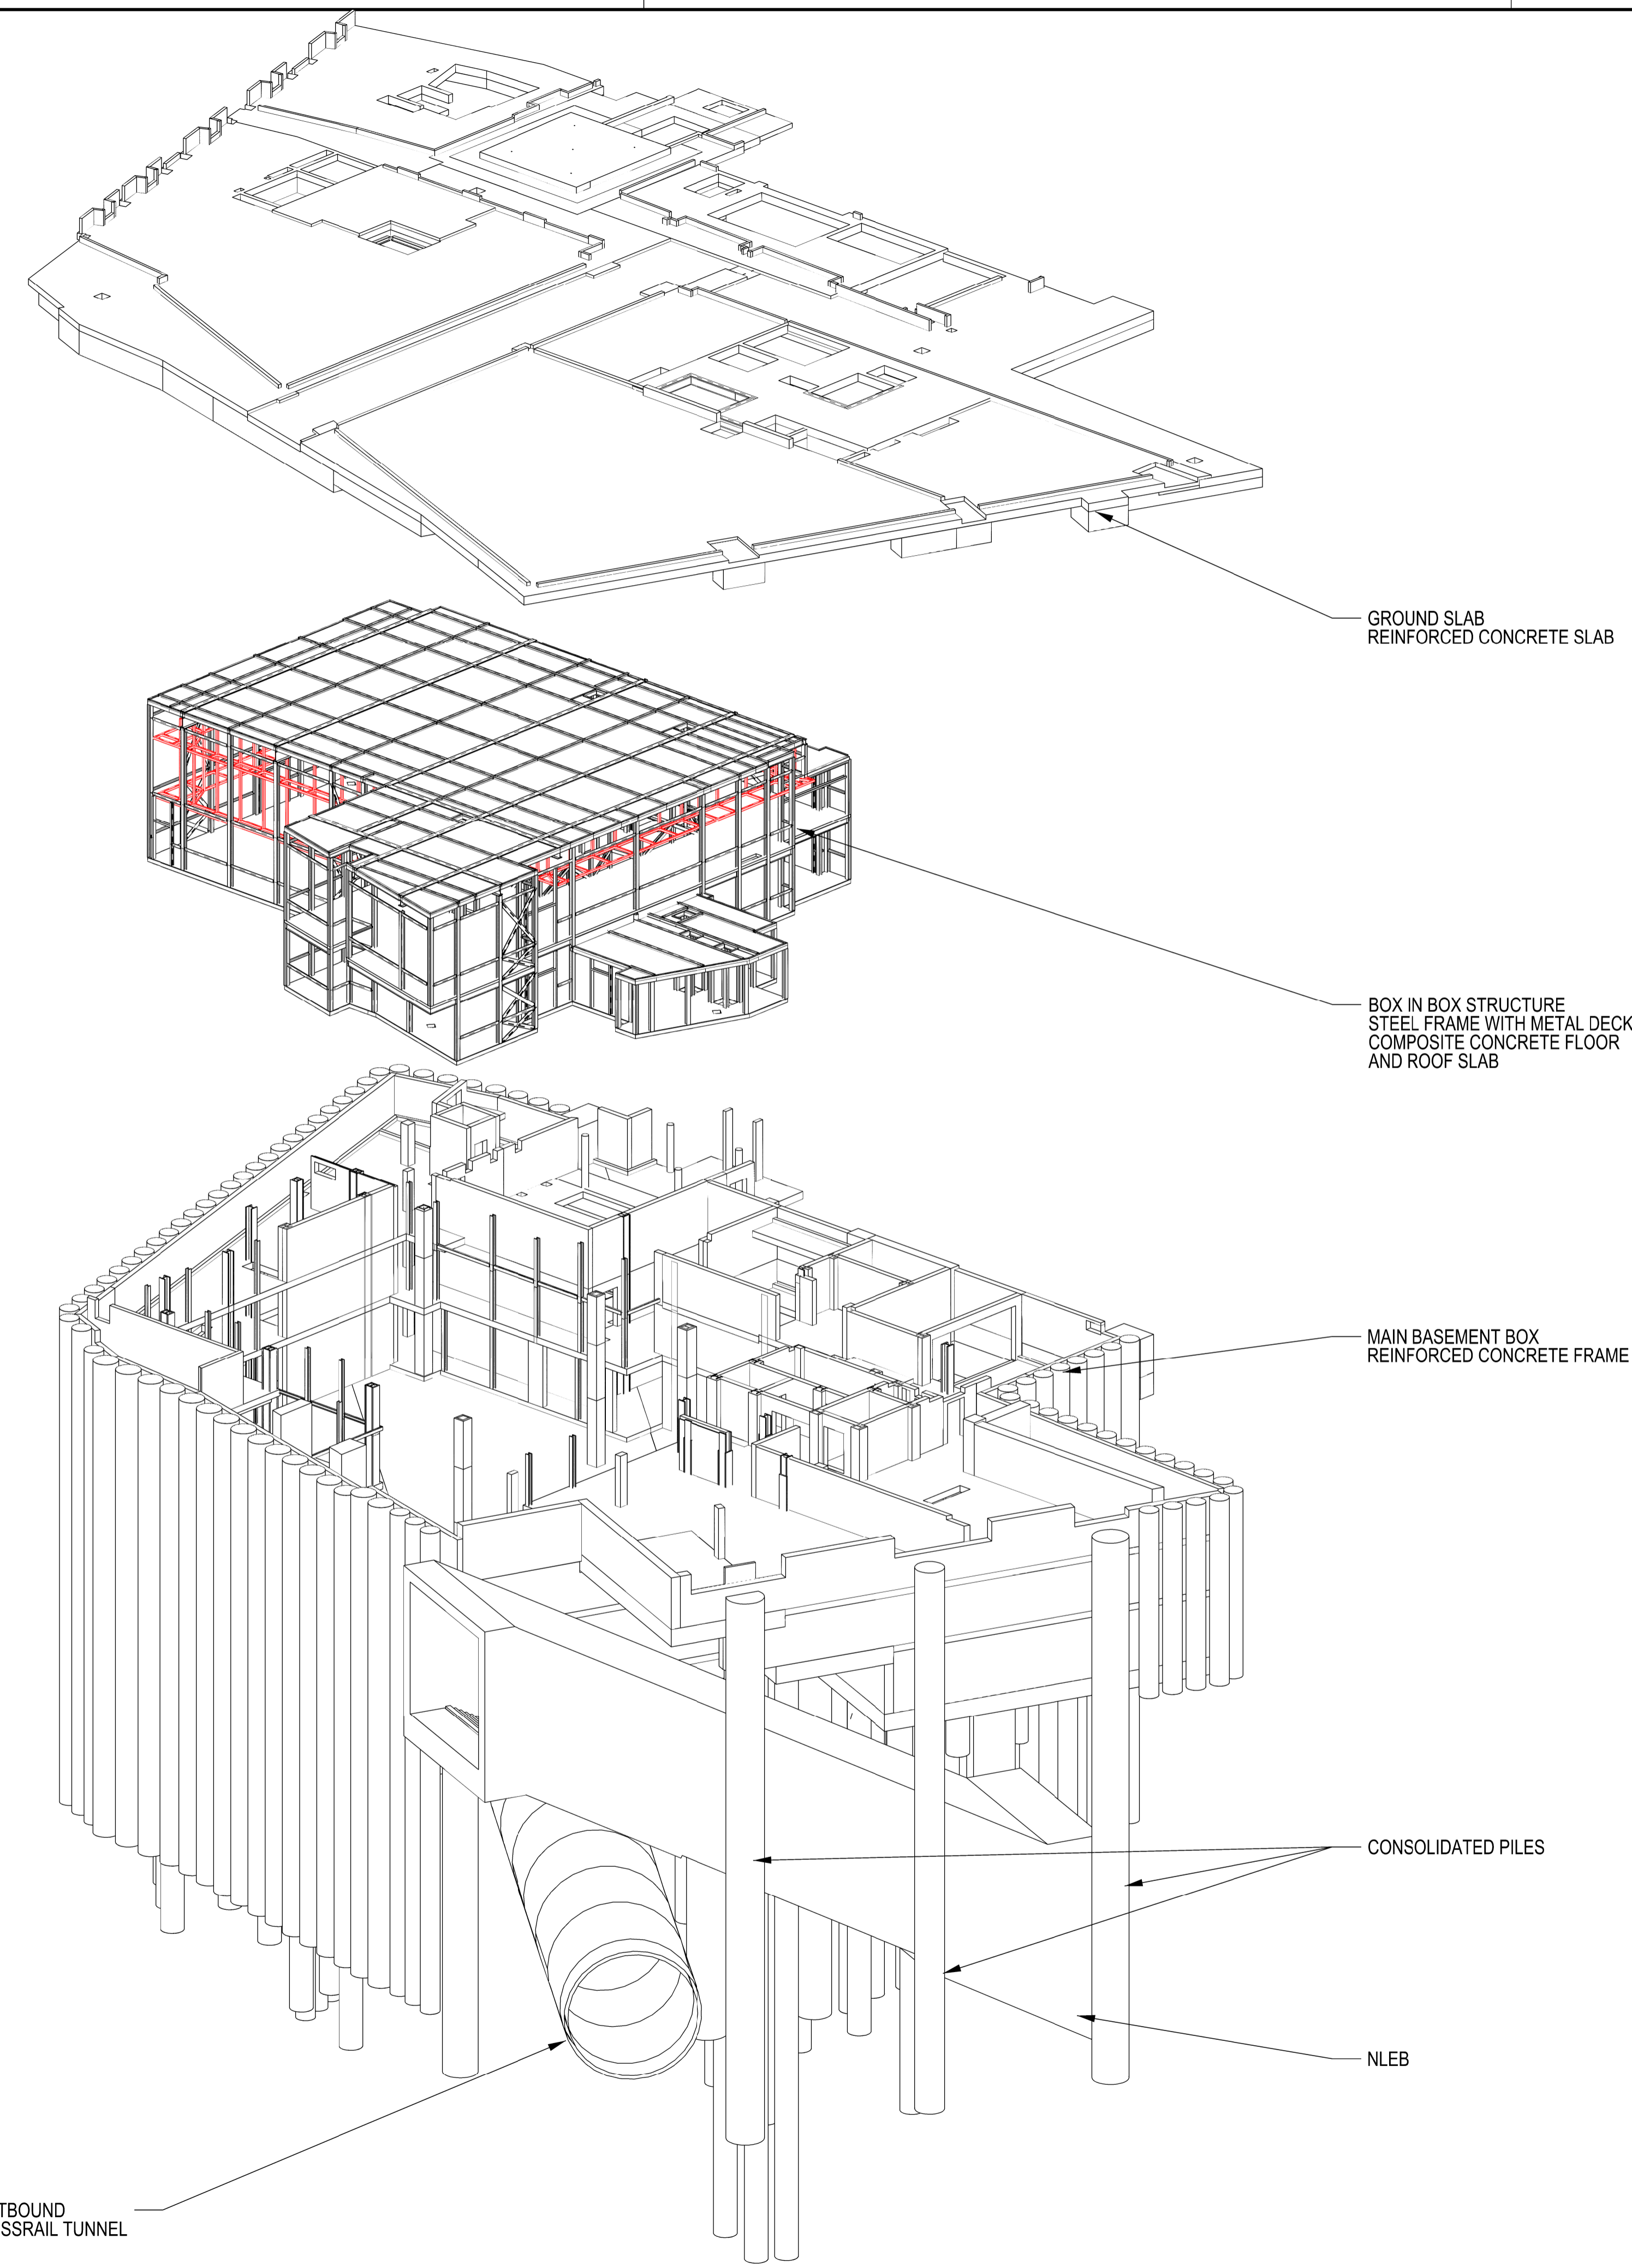


**SUB-STRUCTURE
EXPLODED ISOMETRIC**

C1 CONSTRUCTION ISSUE NA CF 24/11/17

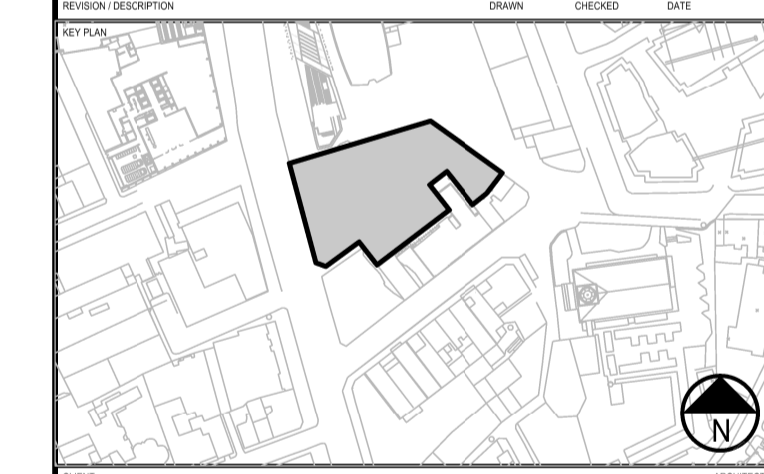

Consolidated Developments Limited
 1 Oliver's Yard
 55-71 City Road
 London EC1Y 1HQ
 0207 833 8533
 orms@orms.co.uk
 orms.co.uk

ORMS
 1 Oliver's Yard
 55-71 City Road
 London EC1Y 1HQ
 0207 833 8533
 orms@orms.co.uk
 orms.co.uk

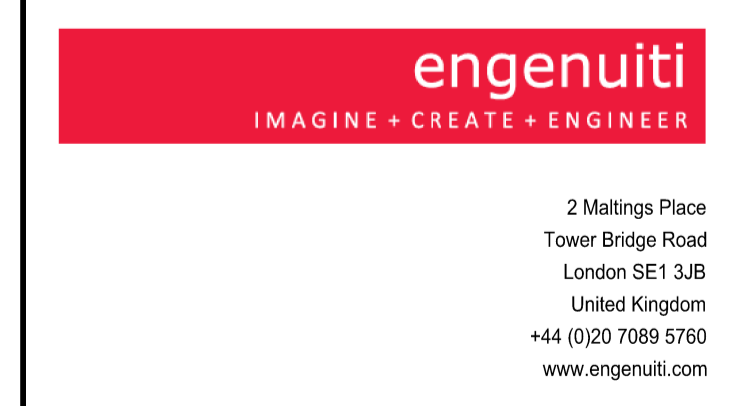

**ST GILES CIRCUS,
LONDON WC1**

PROJECT TITLE	ZONE 1 BASEMENT ISOMETRICS	SCALE	N/A @ A1 @ A3
DATE	12.01.15	REVISION	C1
PROJECT NUMBER	029	FORM NO.	Z1-S-010